


【1階平面図】

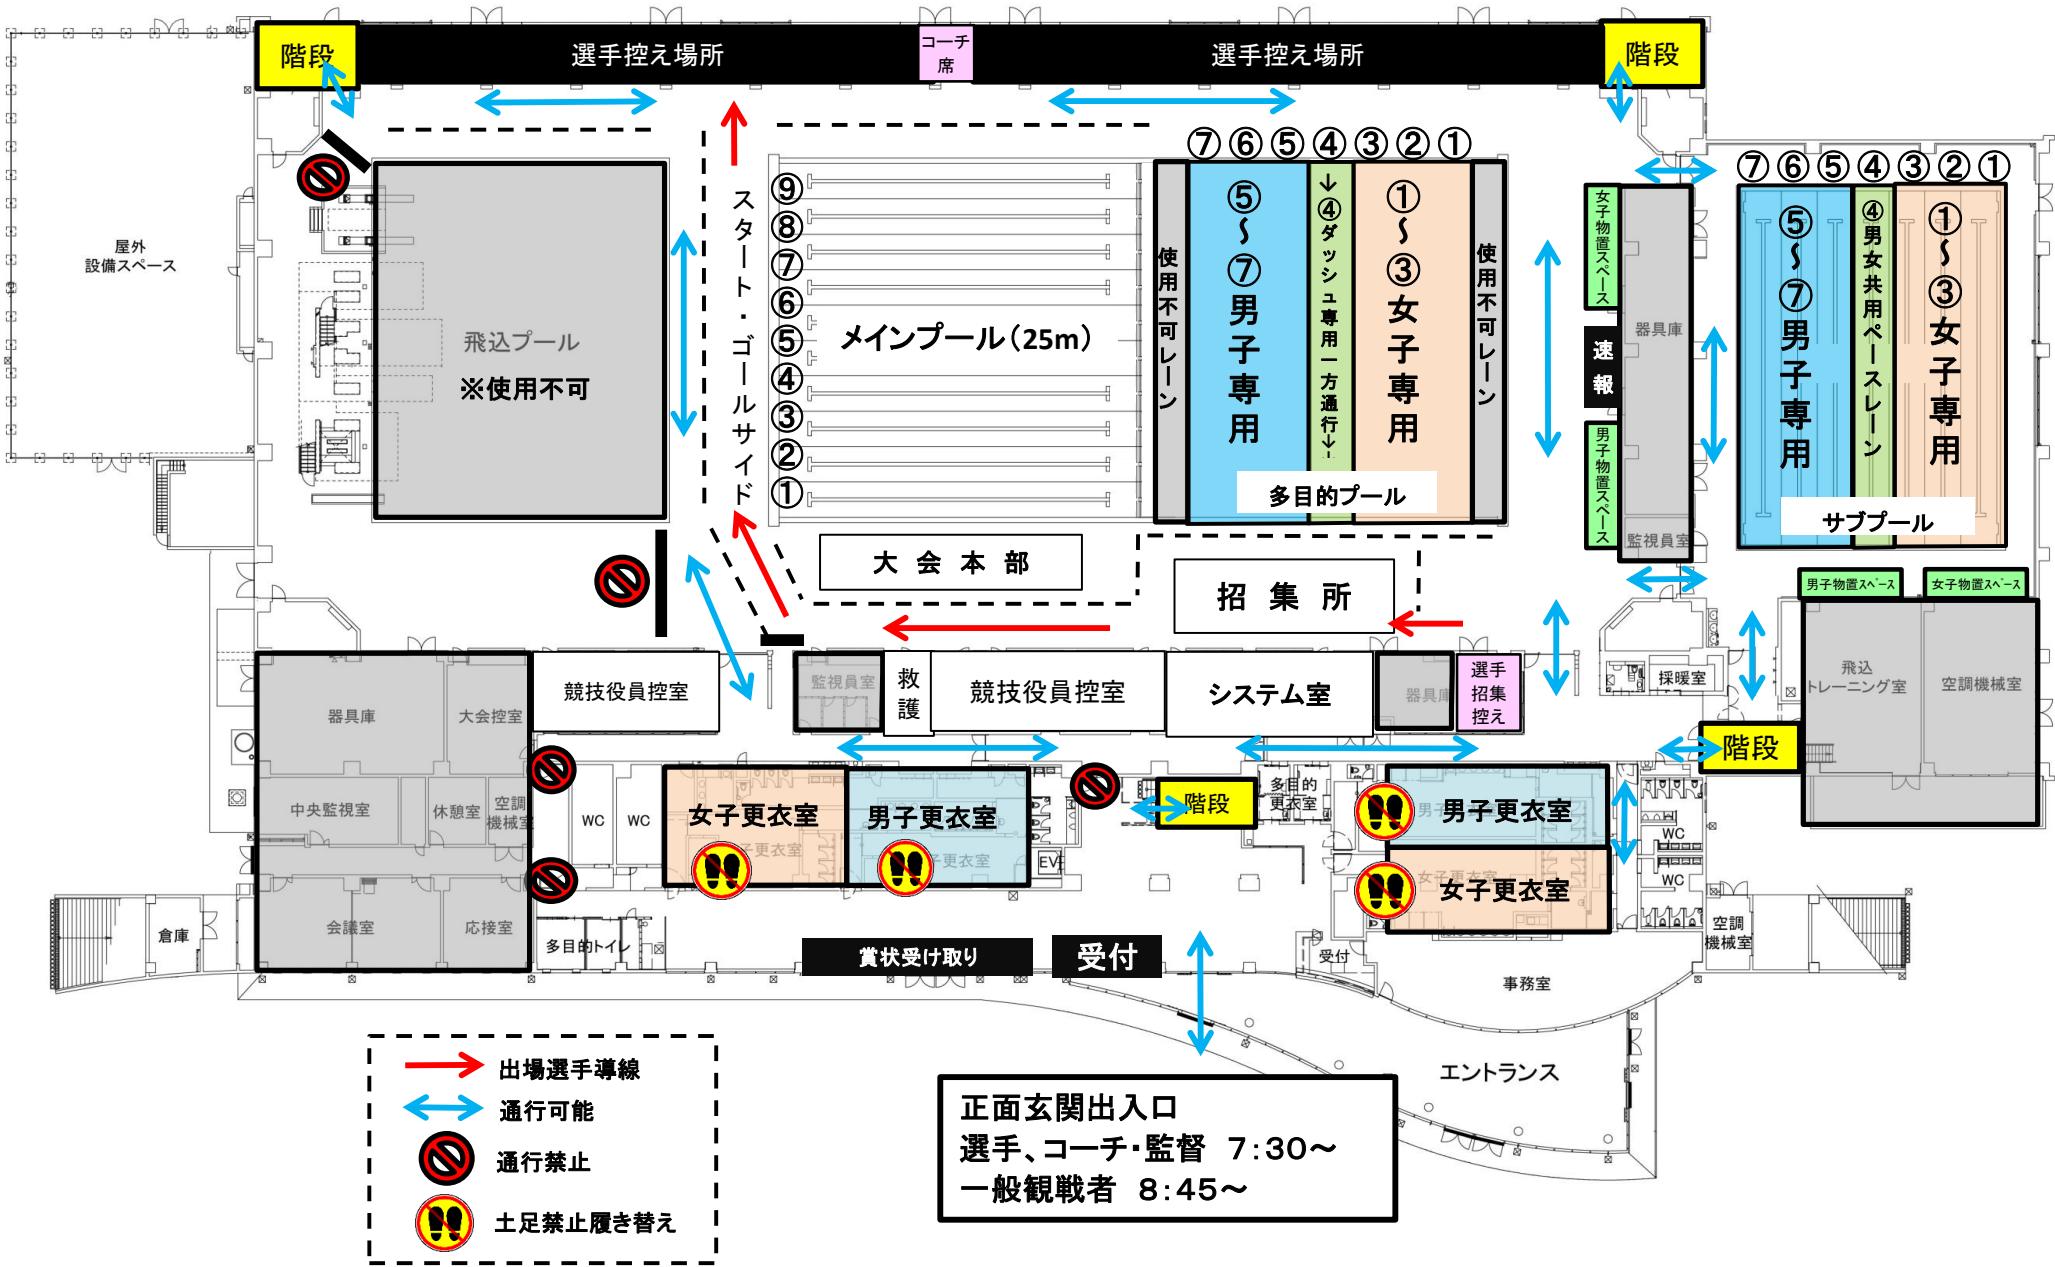

【2階平面図】

